



# GROUND FLOOR PLAN

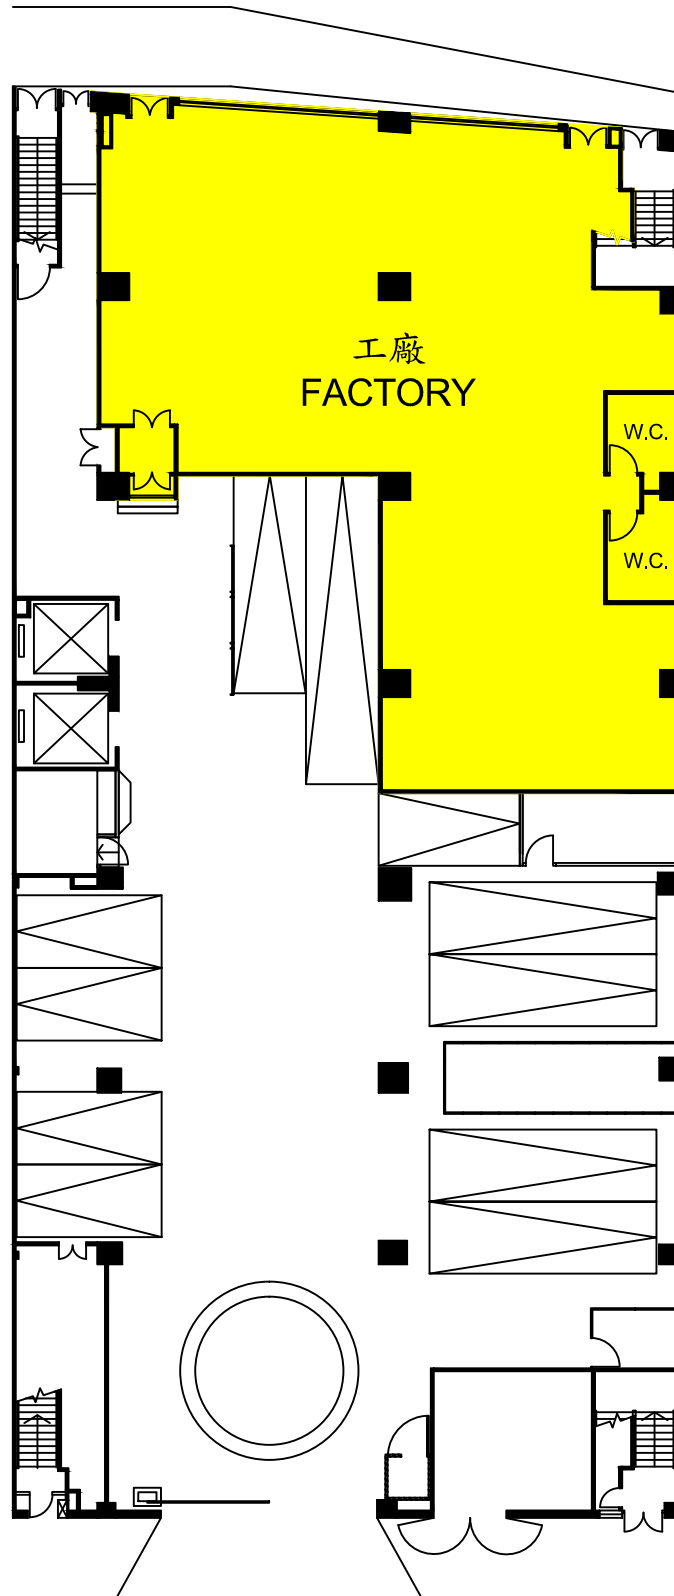

此圖不按比例，祇作參考用途，個別樓層會略有不同。


FOR IDENTIFICATION PURPOSE ONLY, NOT TO SCALE, INDIVIDUAL FLOOR HAS SLIGHT VARIATION.

# 1ST FLOOR PLAN

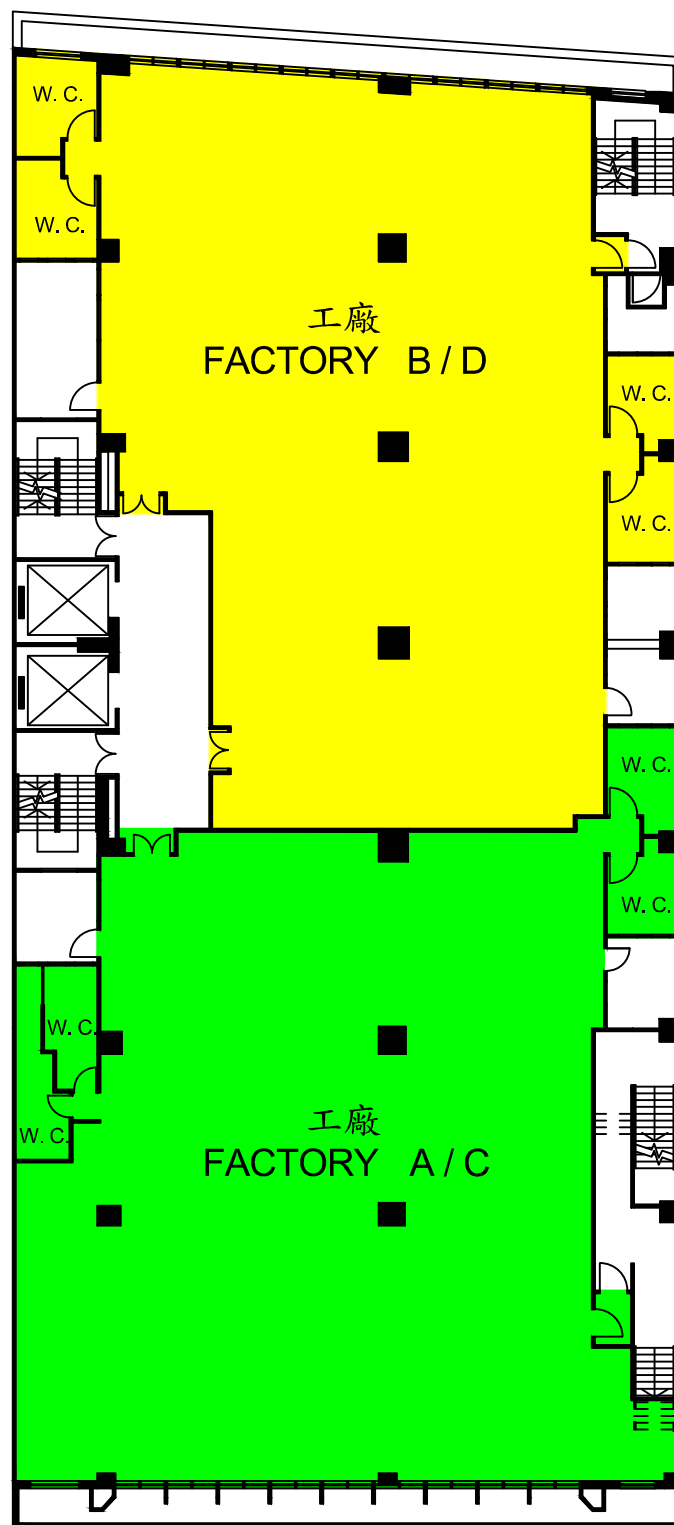

此圖不按比例，祇作參考用途，個別樓層會略有不同。  
FOR IDENTIFICATION PURPOSE ONLY, NOT TO SCALE, INDIVIDUAL FLOOR HAS SLIGHT VARIATION.


# 2ND FLOOR PLAN

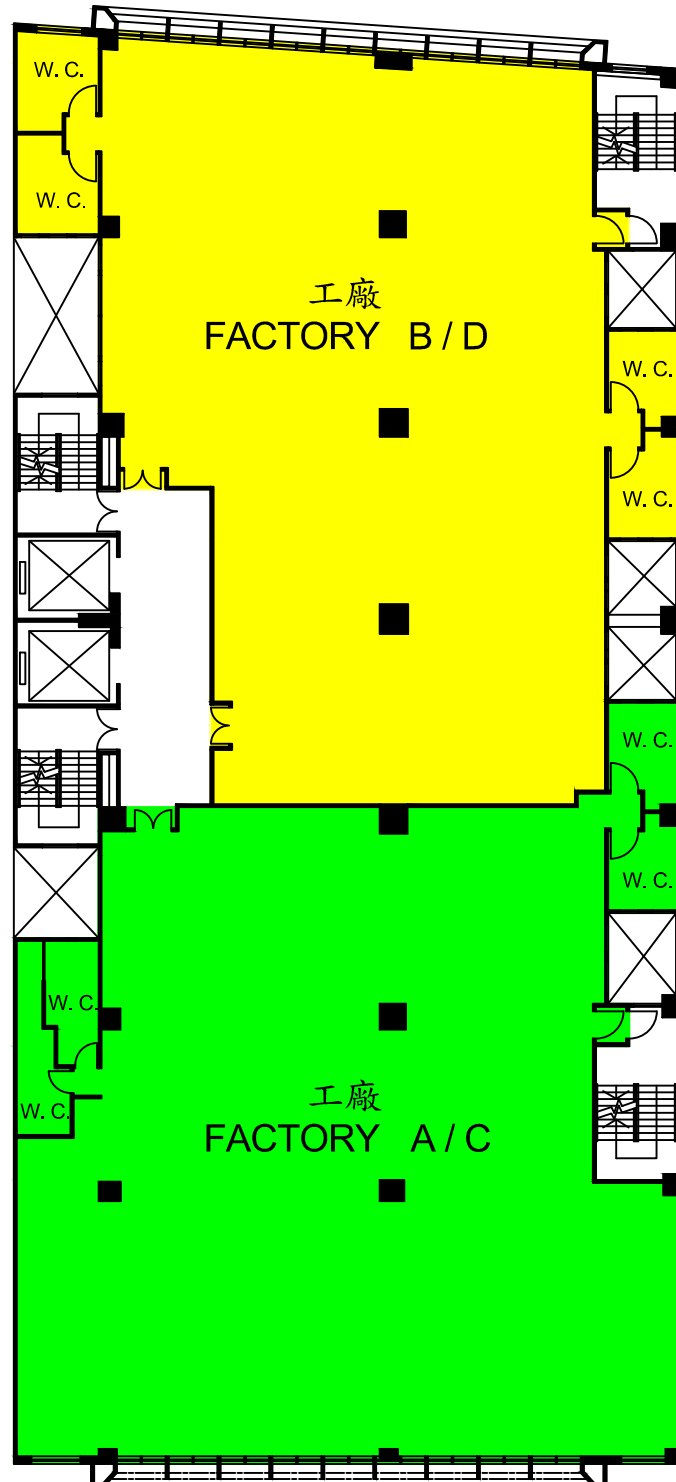

此圖不按比例，祇作參考用途，個別樓層會略有不同。

FOR IDENTIFICATION PURPOSE ONLY, NOT TO SCALE, INDIVIDUAL FLOOR HAS SLIGHT VARIATION.


# 3RD FLOOR PLAN

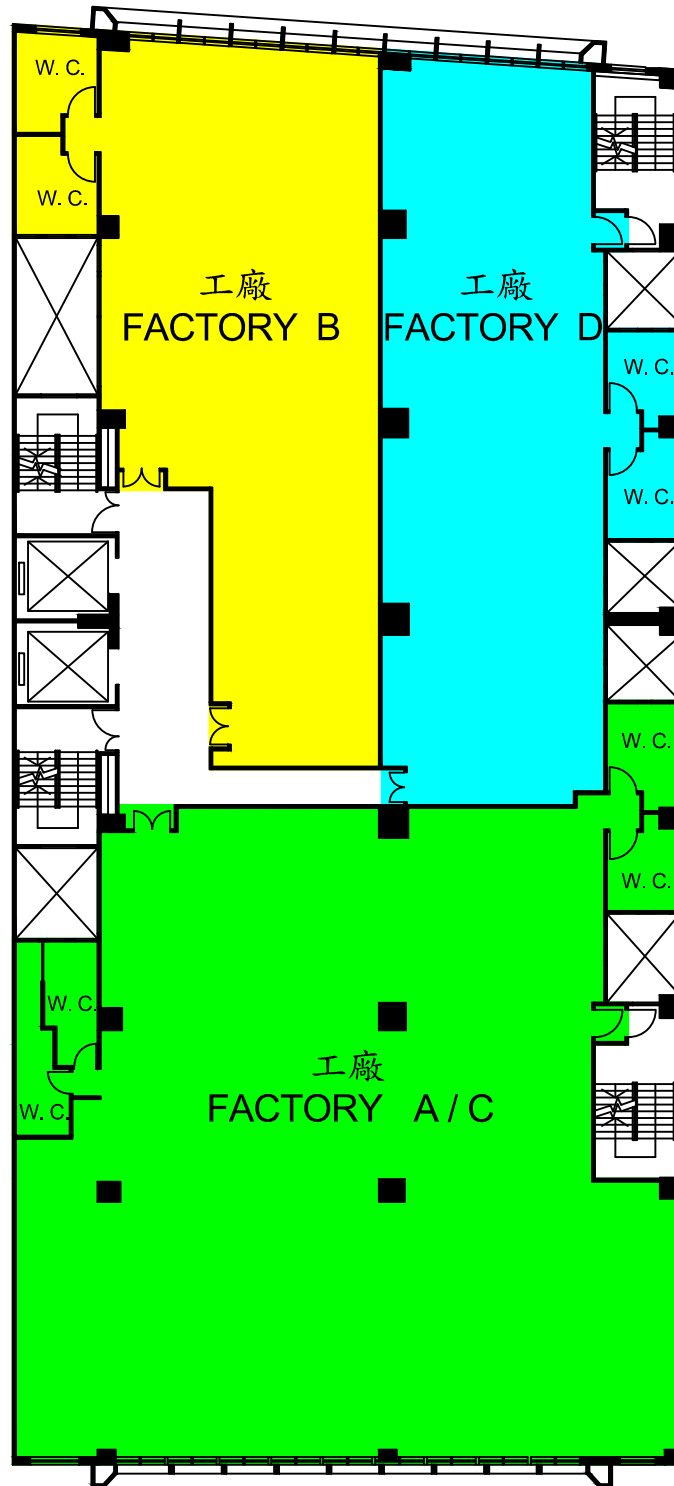

此圖不按比例，祇作參考用途，個別樓層會略有不同。

FOR IDENTIFICATION PURPOSE ONLY, NOT TO SCALE, INDIVIDUAL FLOOR HAS SLIGHT VARIATION.


# 4TH FLOOR PLAN

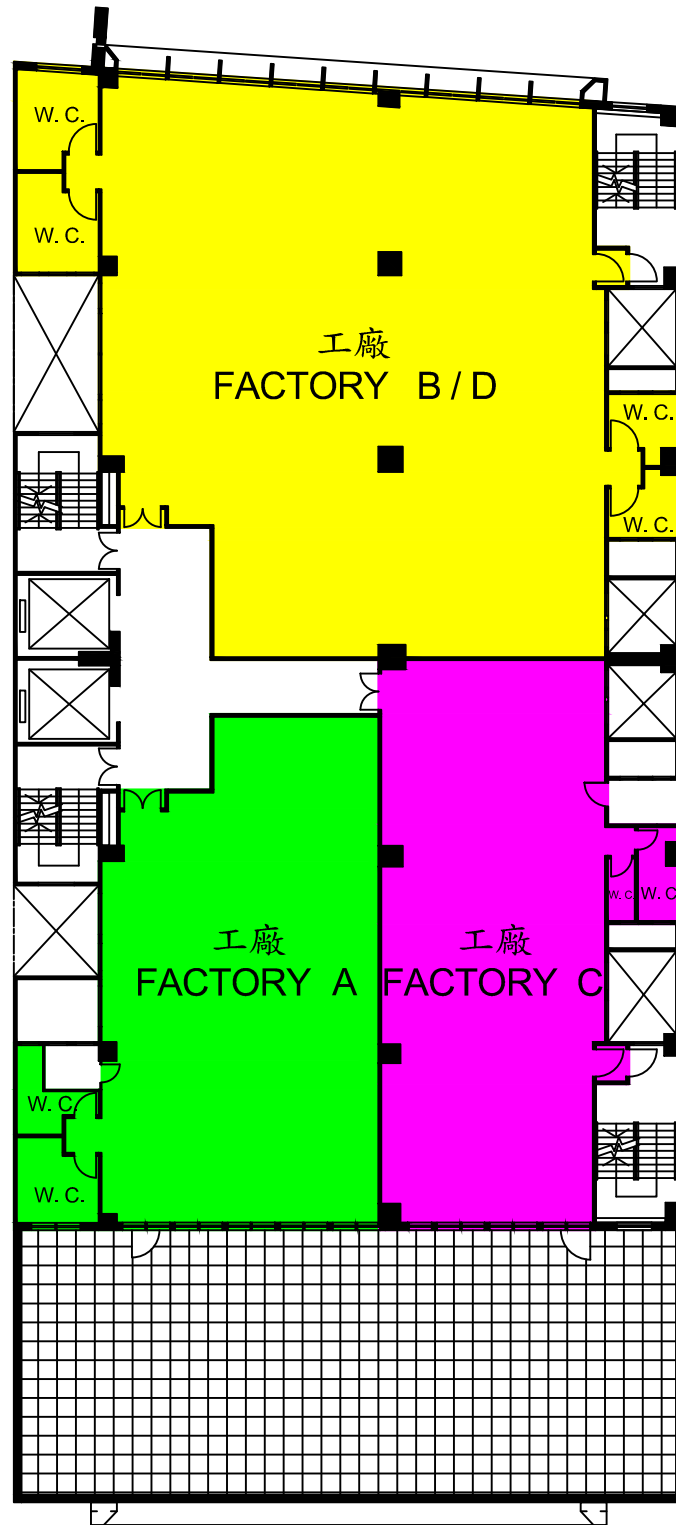

此圖不按比例，祇作參考用途，個別樓層會略有不同。


FOR IDENTIFICATION PURPOSE ONLY, NOT TO SCALE, INDIVIDUAL FLOOR HAS SLIGHT VARIATION.

# 5TH FLOOR PLAN

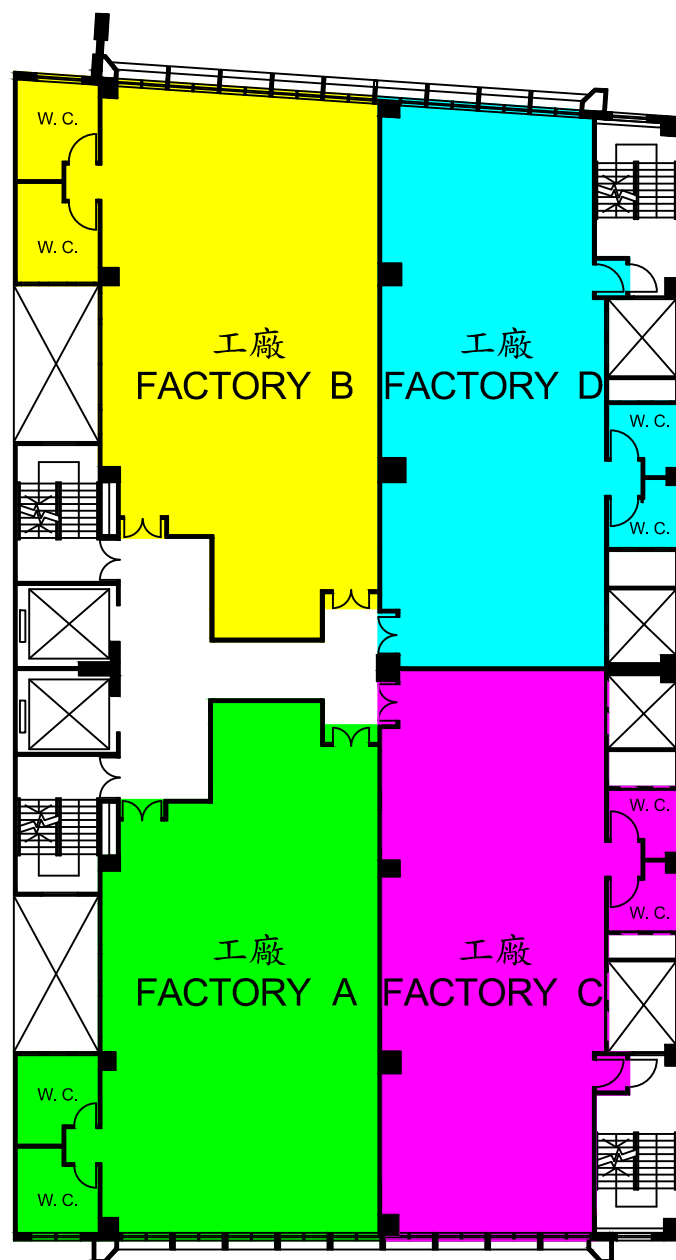


此圖不按比例，祇作參考用途，個別樓層會略有不同。  
FOR IDENTIFICATION PURPOSE ONLY, NOT TO SCALE, INDIVIDUAL FLOOR HAS SLIGHT VARIATION.

# 6TH FLOOR PLAN

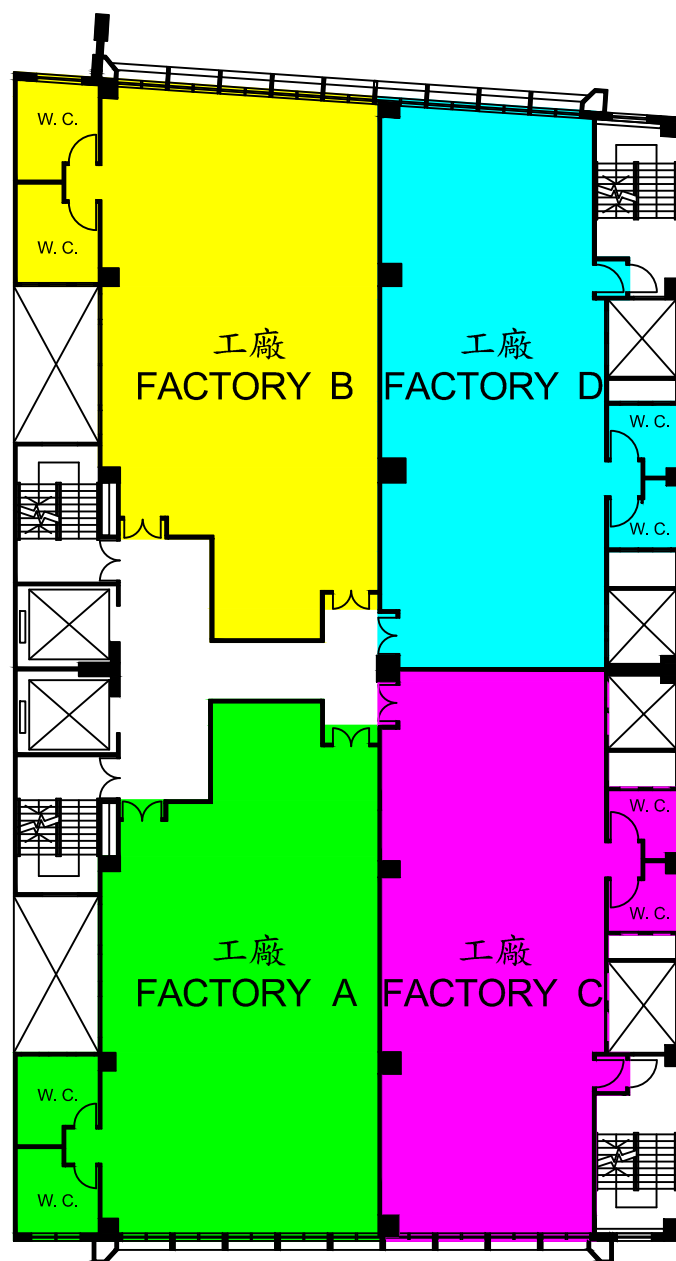

此圖不按比例，祇作參考用途，個別樓層會略有不同。  
FOR IDENTIFICATION PURPOSE ONLY, NOT TO SCALE, INDIVIDUAL FLOOR HAS SLIGHT VARIATION.


# 7TH FLOOR PLAN

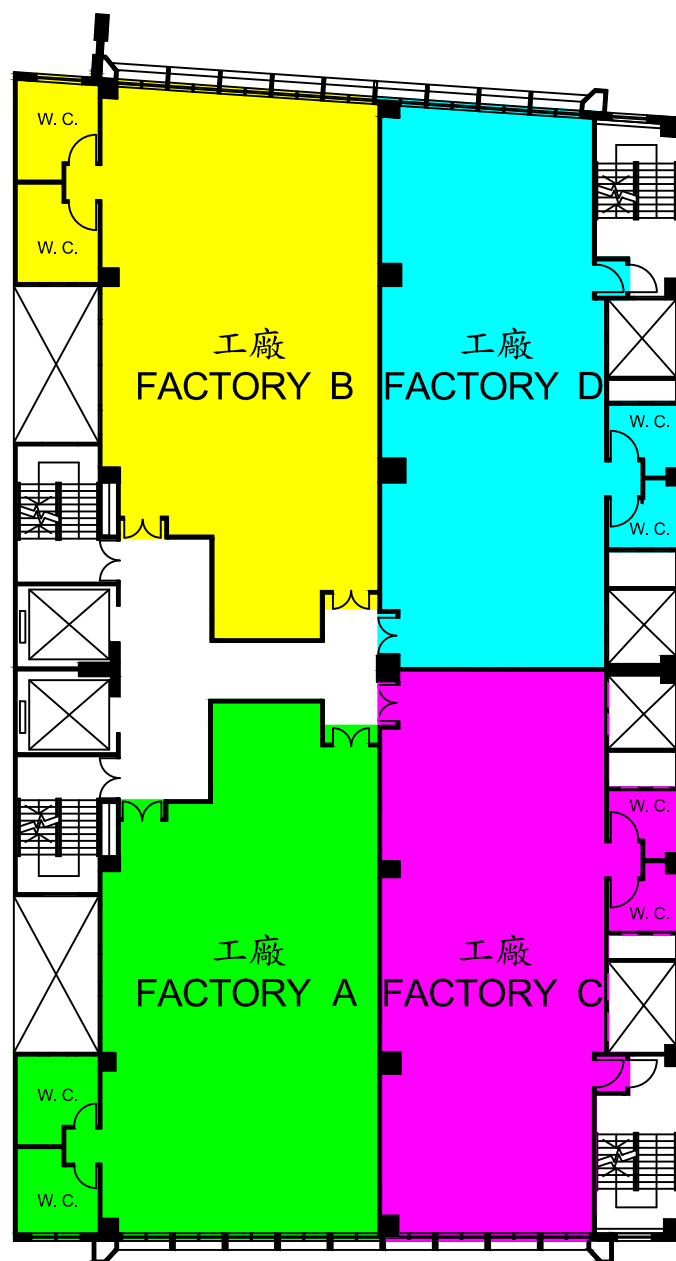

此圖不按比例，祇作參考用途，個別樓層會略有不同。  
FOR IDENTIFICATION PURPOSE ONLY, NOT TO SCALE, INDIVIDUAL FLOOR HAS SLIGHT VARIATION.




# 8TH FLOOR PLAN

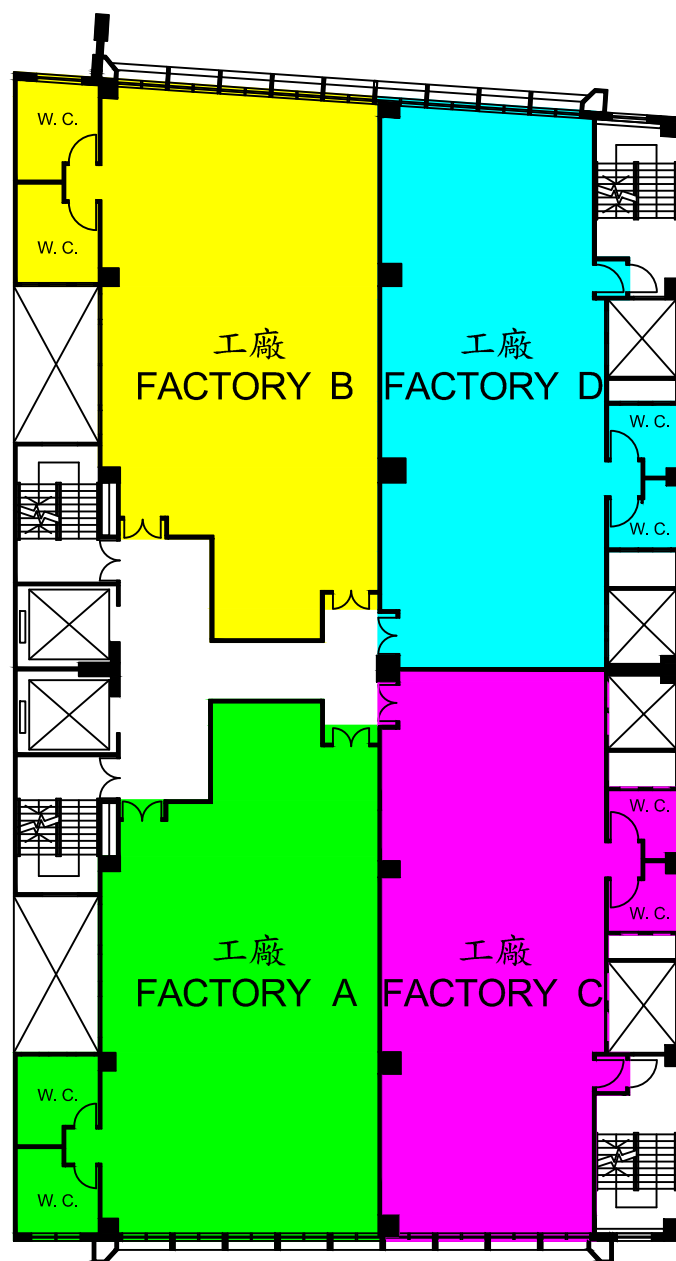


此圖不按比例，祇作參考用途，個別樓層會略有不同。  
FOR IDENTIFICATION PURPOSE ONLY, NOT TO SCALE, INDIVIDUAL FLOOR HAS SLIGHT VARIATION.

# 9TH FLOOR PLAN

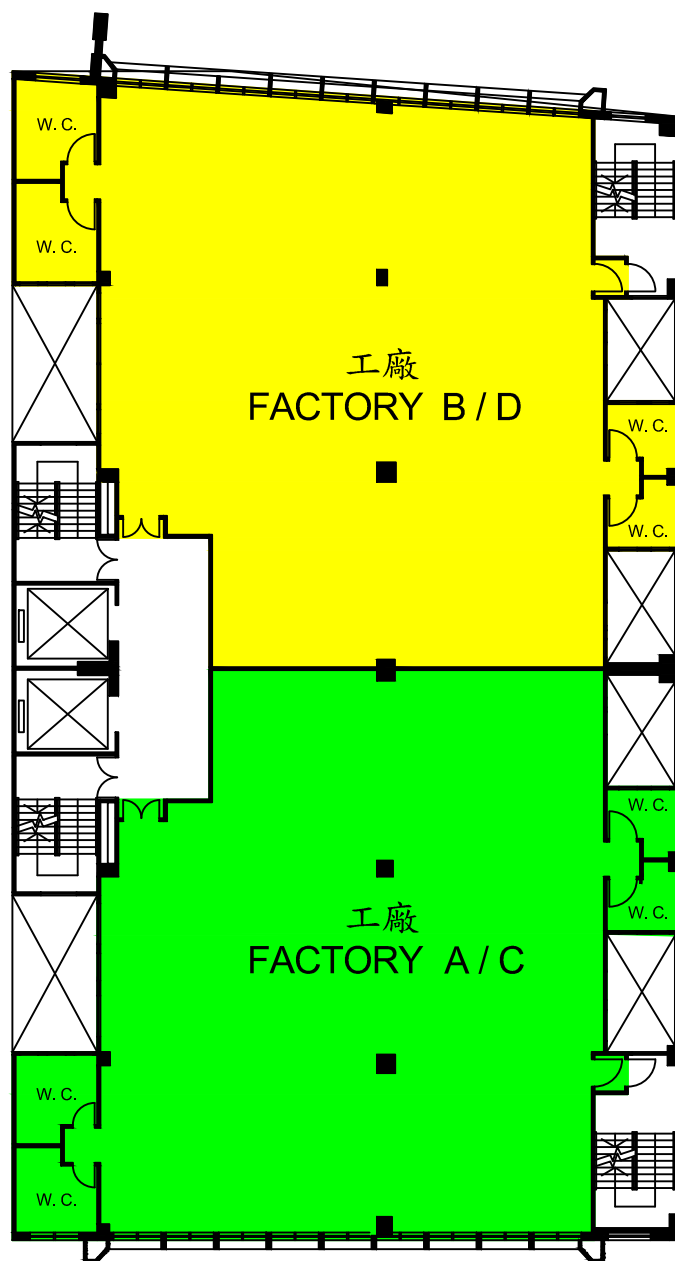

此圖不按比例，祇作參考用途，個別樓層會略有不同。  
FOR IDENTIFICATION PURPOSE ONLY, NOT TO SCALE, INDIVIDUAL FLOOR HAS SLIGHT VARIATION.


# 10TH FLOOR PLAN

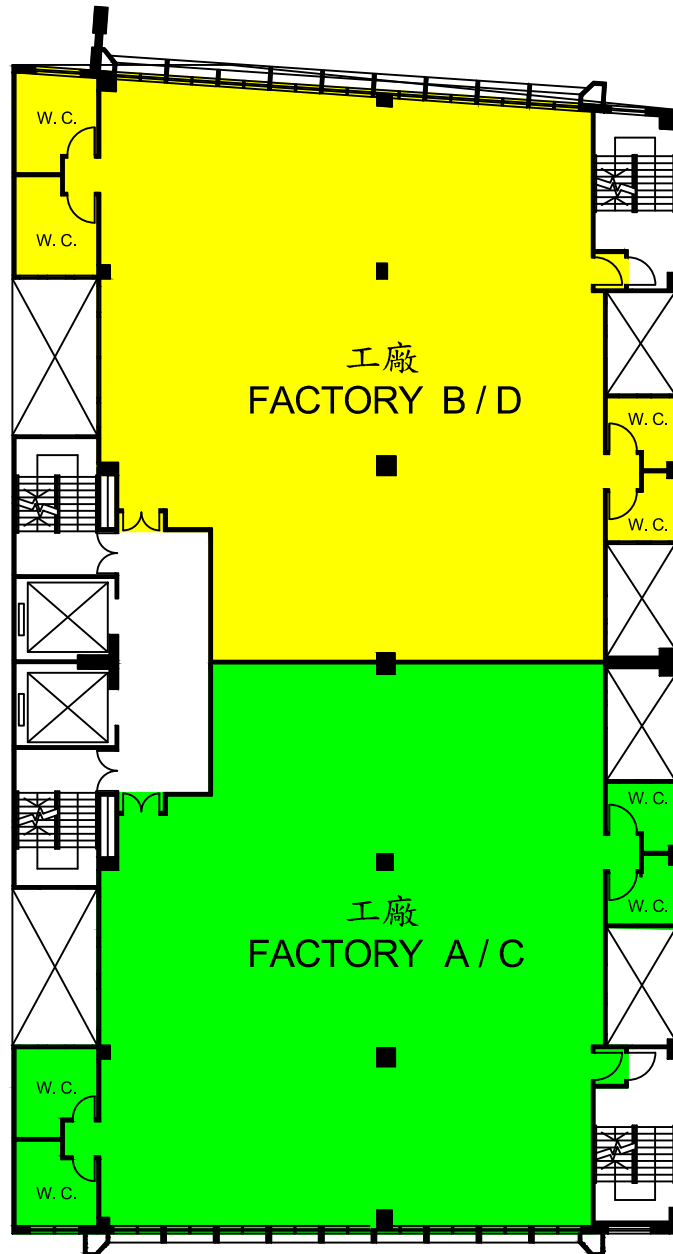

此圖不按比例，祇作參考用途，個別樓層會略有不同。

FOR IDENTIFICATION PURPOSE ONLY, NOT TO SCALE, INDIVIDUAL FLOOR HAS SLIGHT VARIATION.

# 11TH FLOOR PLAN

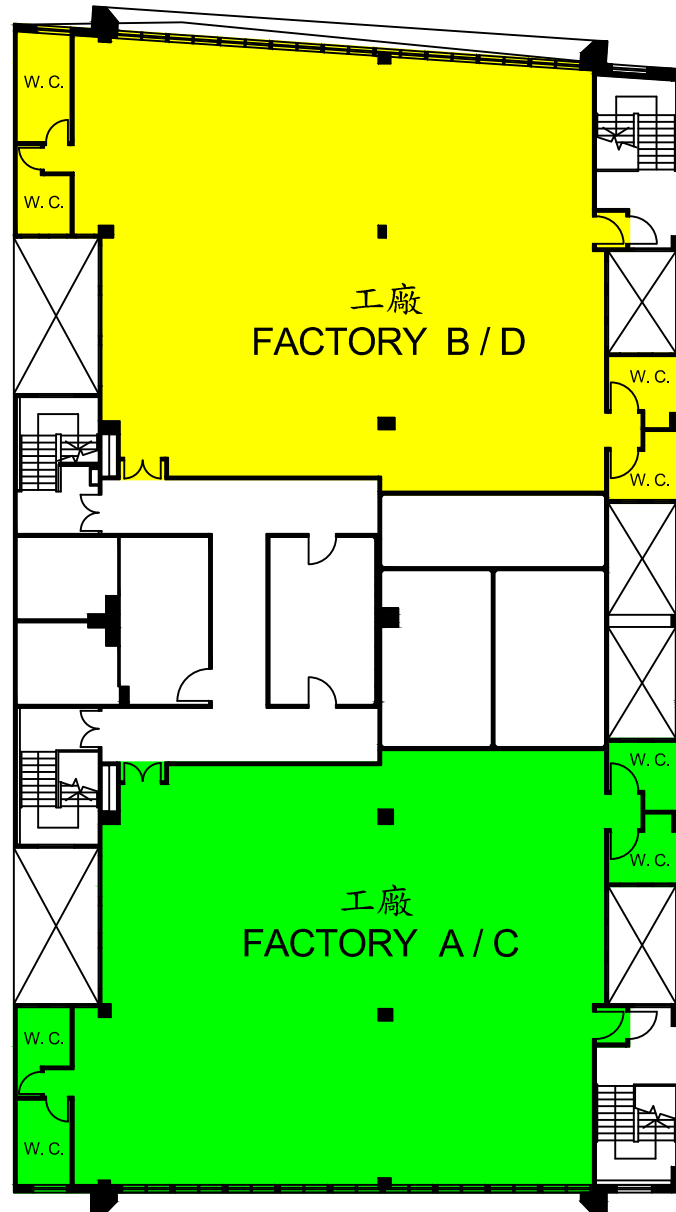

此圖不按比例，祇作參考用途，個別樓層會略有不同。

FOR IDENTIFICATION PURPOSE ONLY, NOT TO SCALE, INDIVIDUAL FLOOR HAS SLIGHT VARIATION.